



**Corro 04 - 05 - 34 - 35**

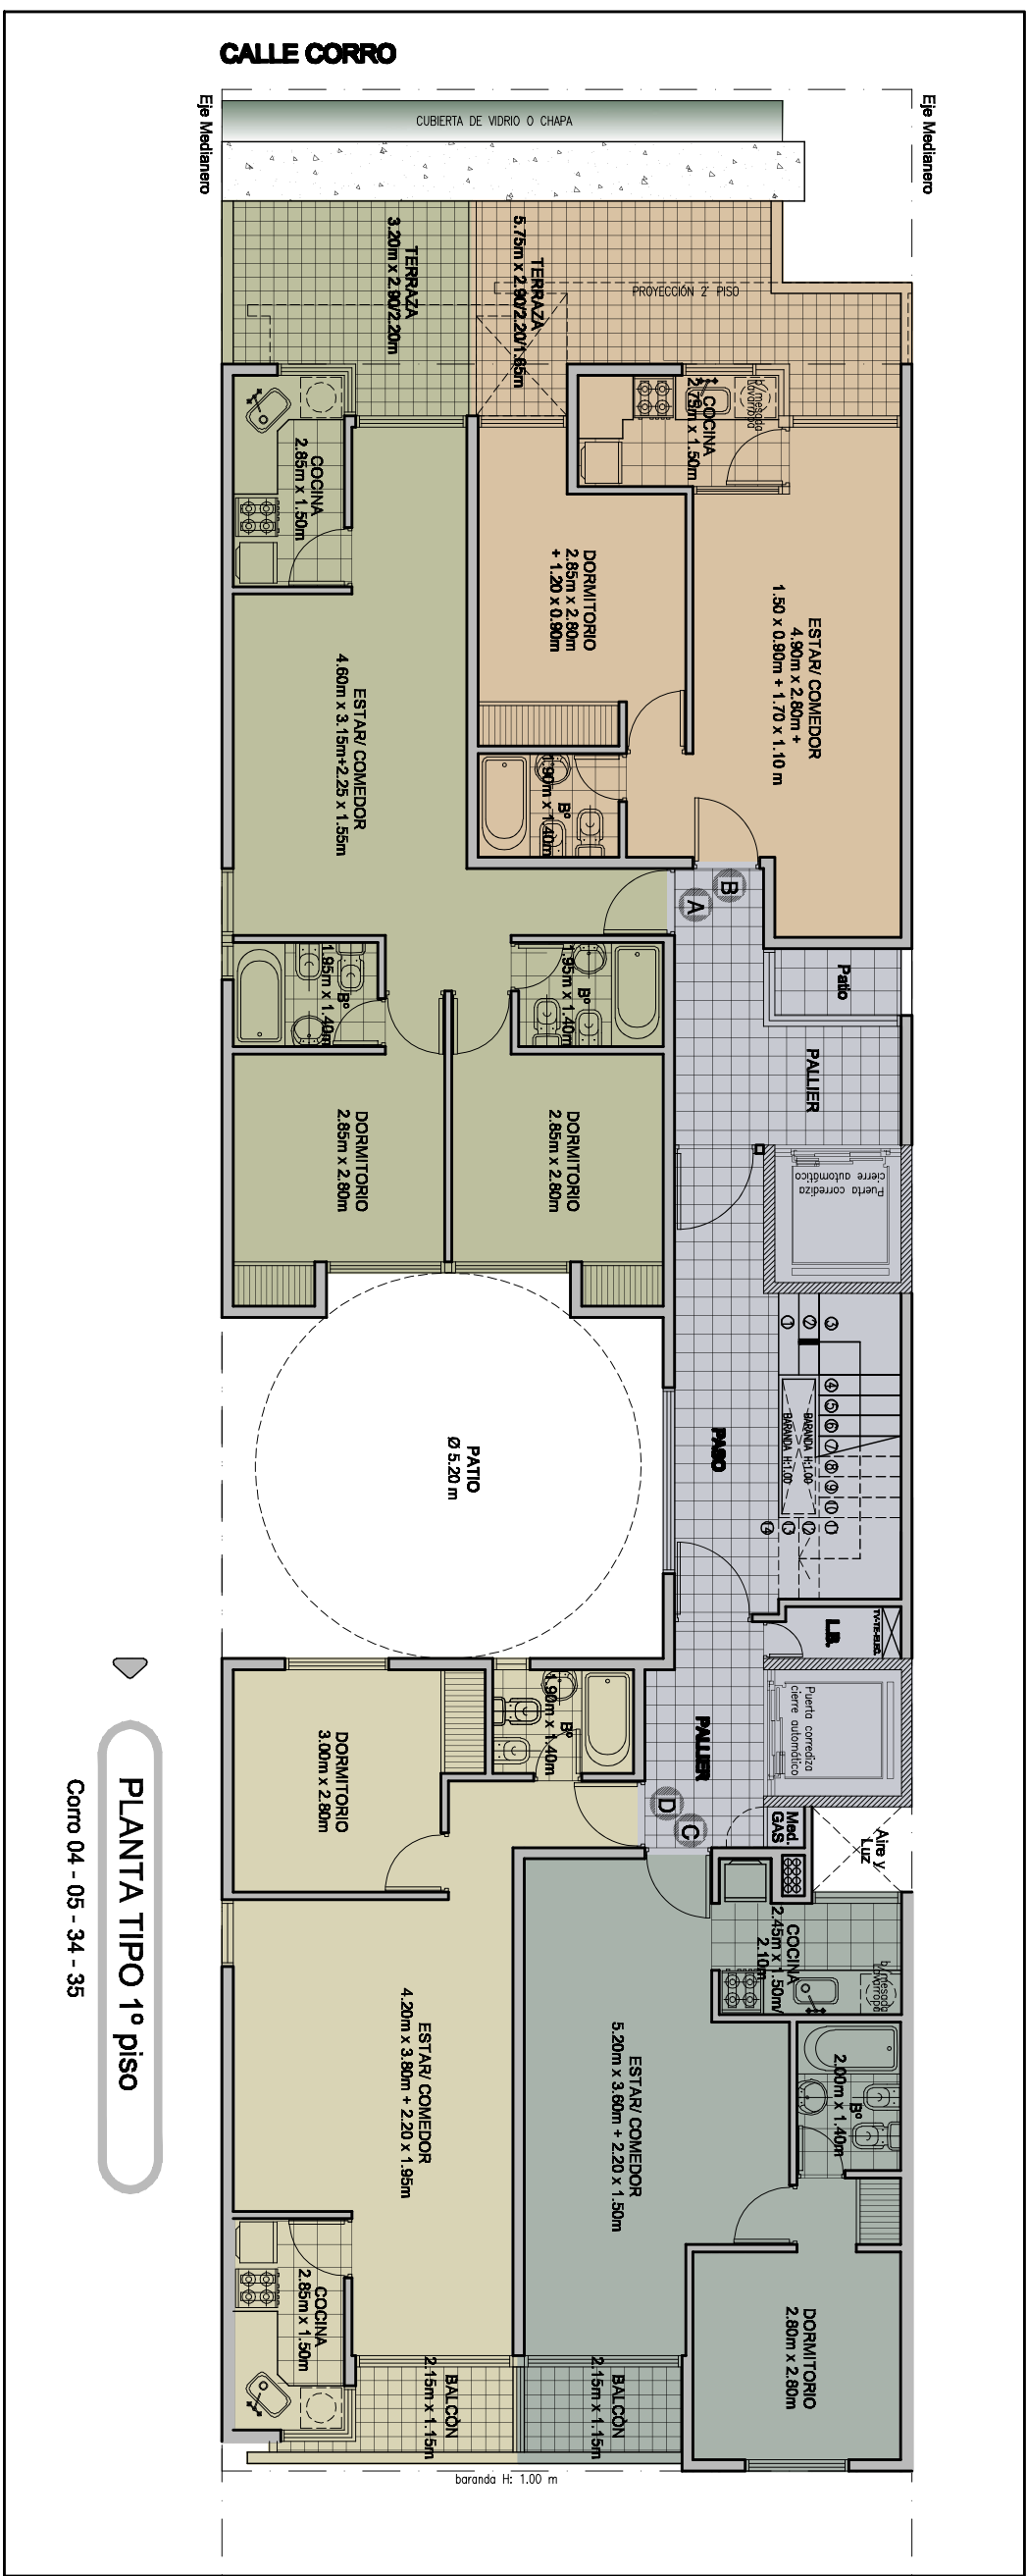

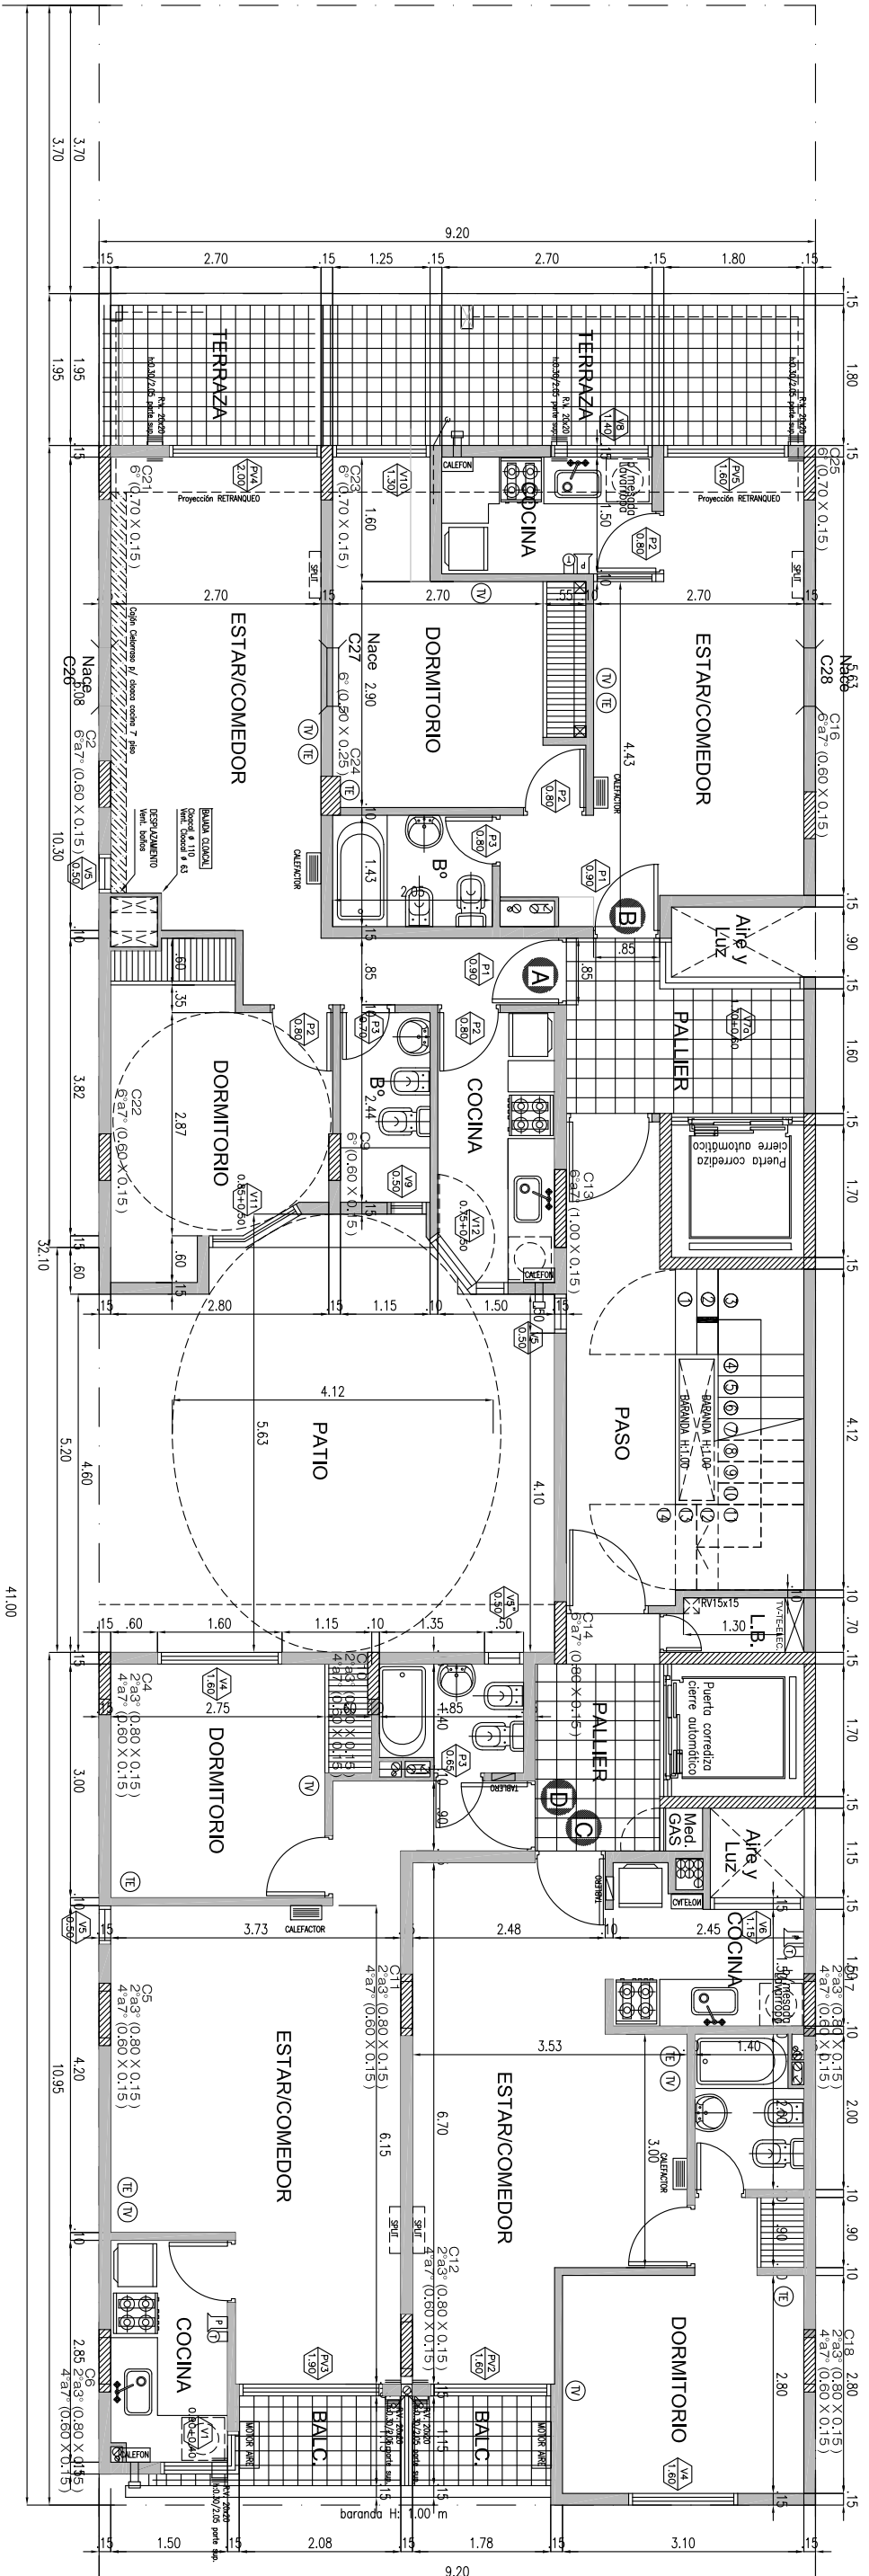


CALLE CORRO



Oper: MAGNA 4  
 Plano: PLANTA 6° PISO

Fecha: 09/09/10  
 N° plano: Esc: 1=100

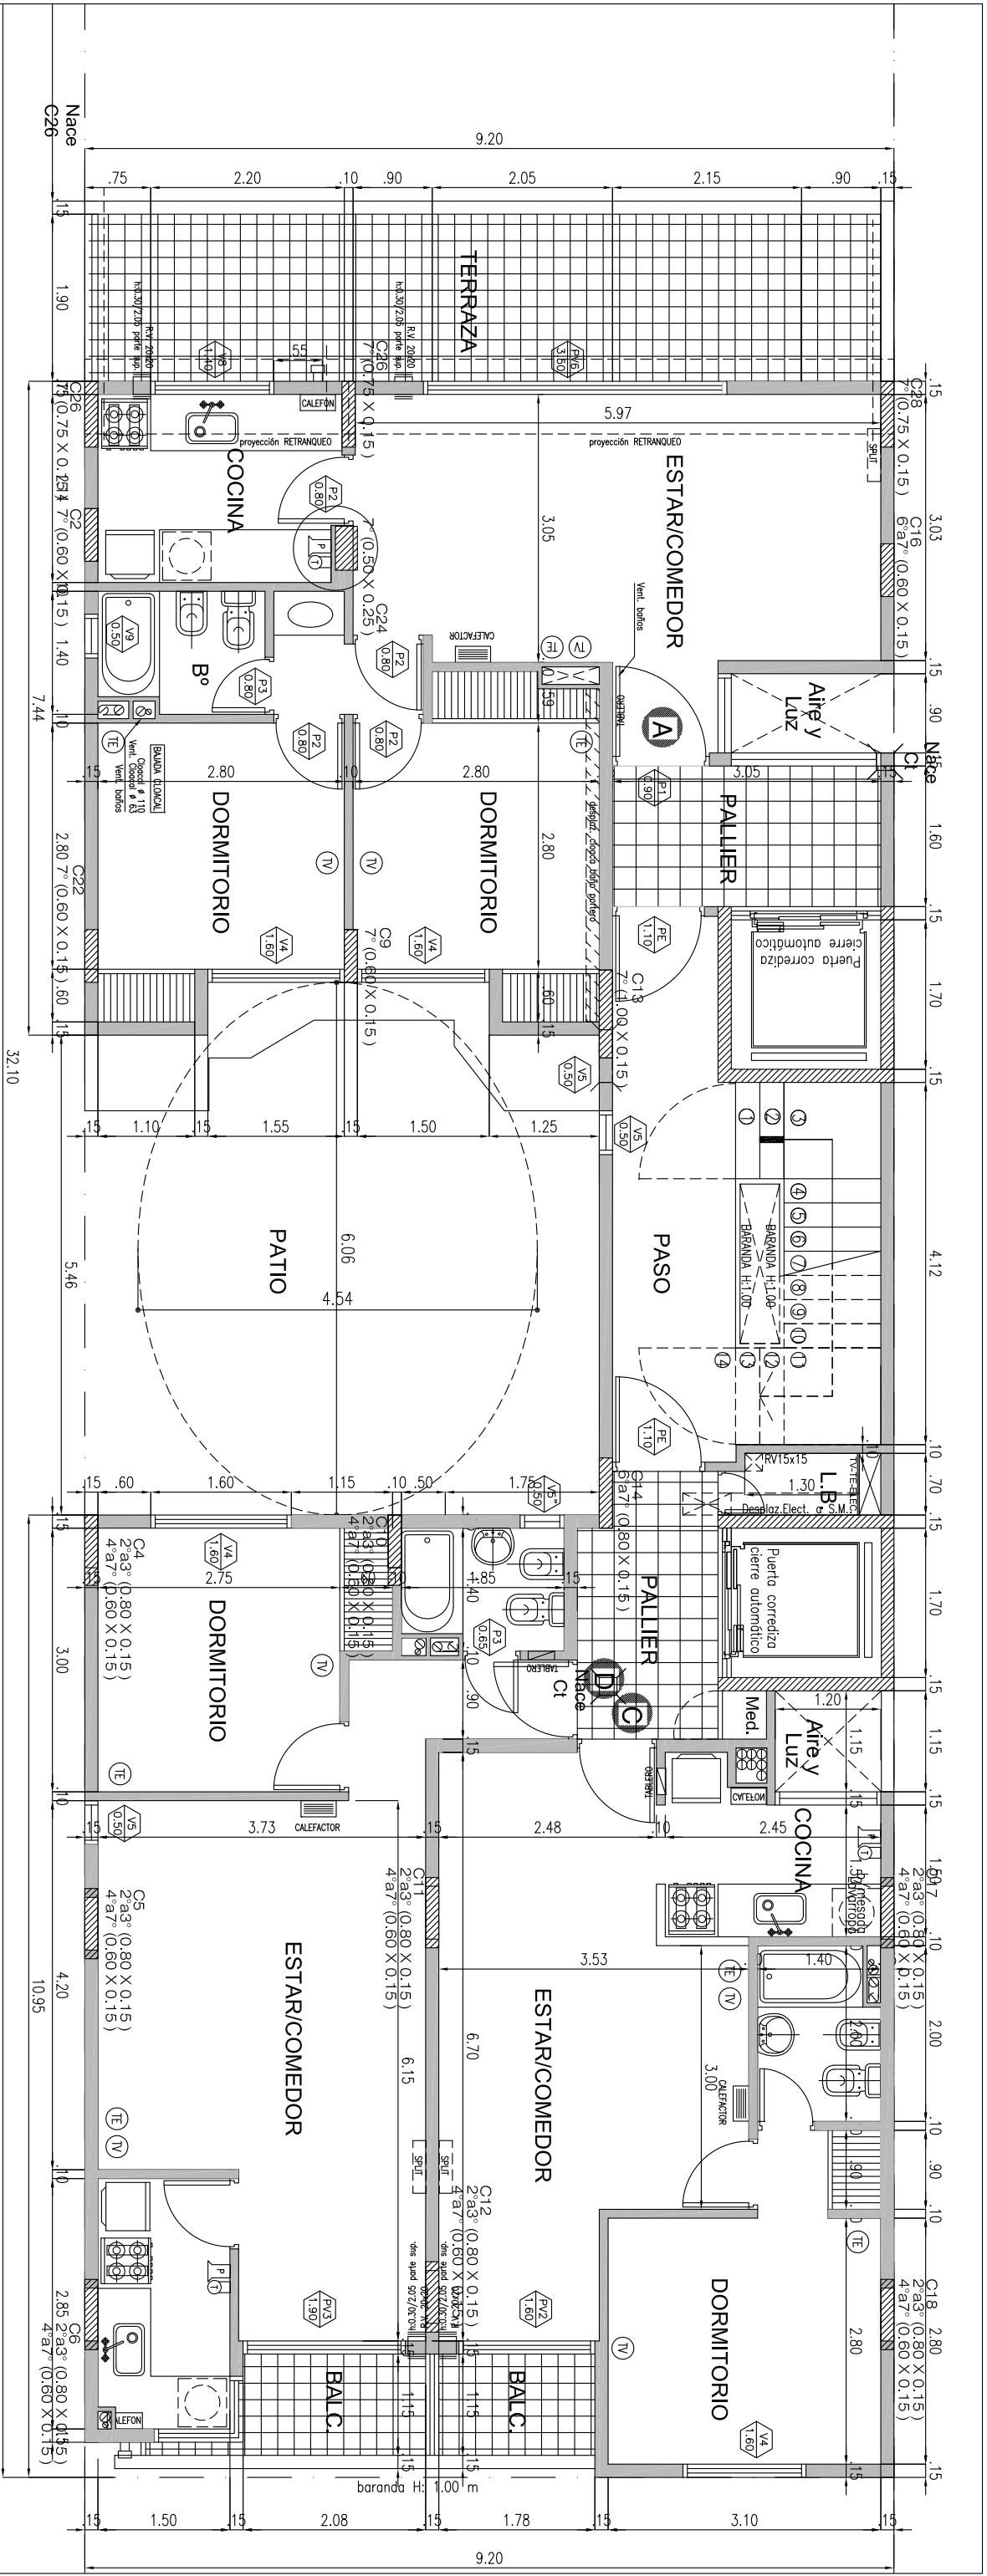

# PLANTA TIPO 7º piso

Corro 04 - 05 - 34 - 35



Obra: MAGNA 4  
 Plano: PLANTA 7º PISO

Fecha: 20/10/10  
 Nº plano:  
 Esc. 1=100