


44.38

32.28

17.55

L.F.I.
L.F.I.
L.F.I.
L.F.I.

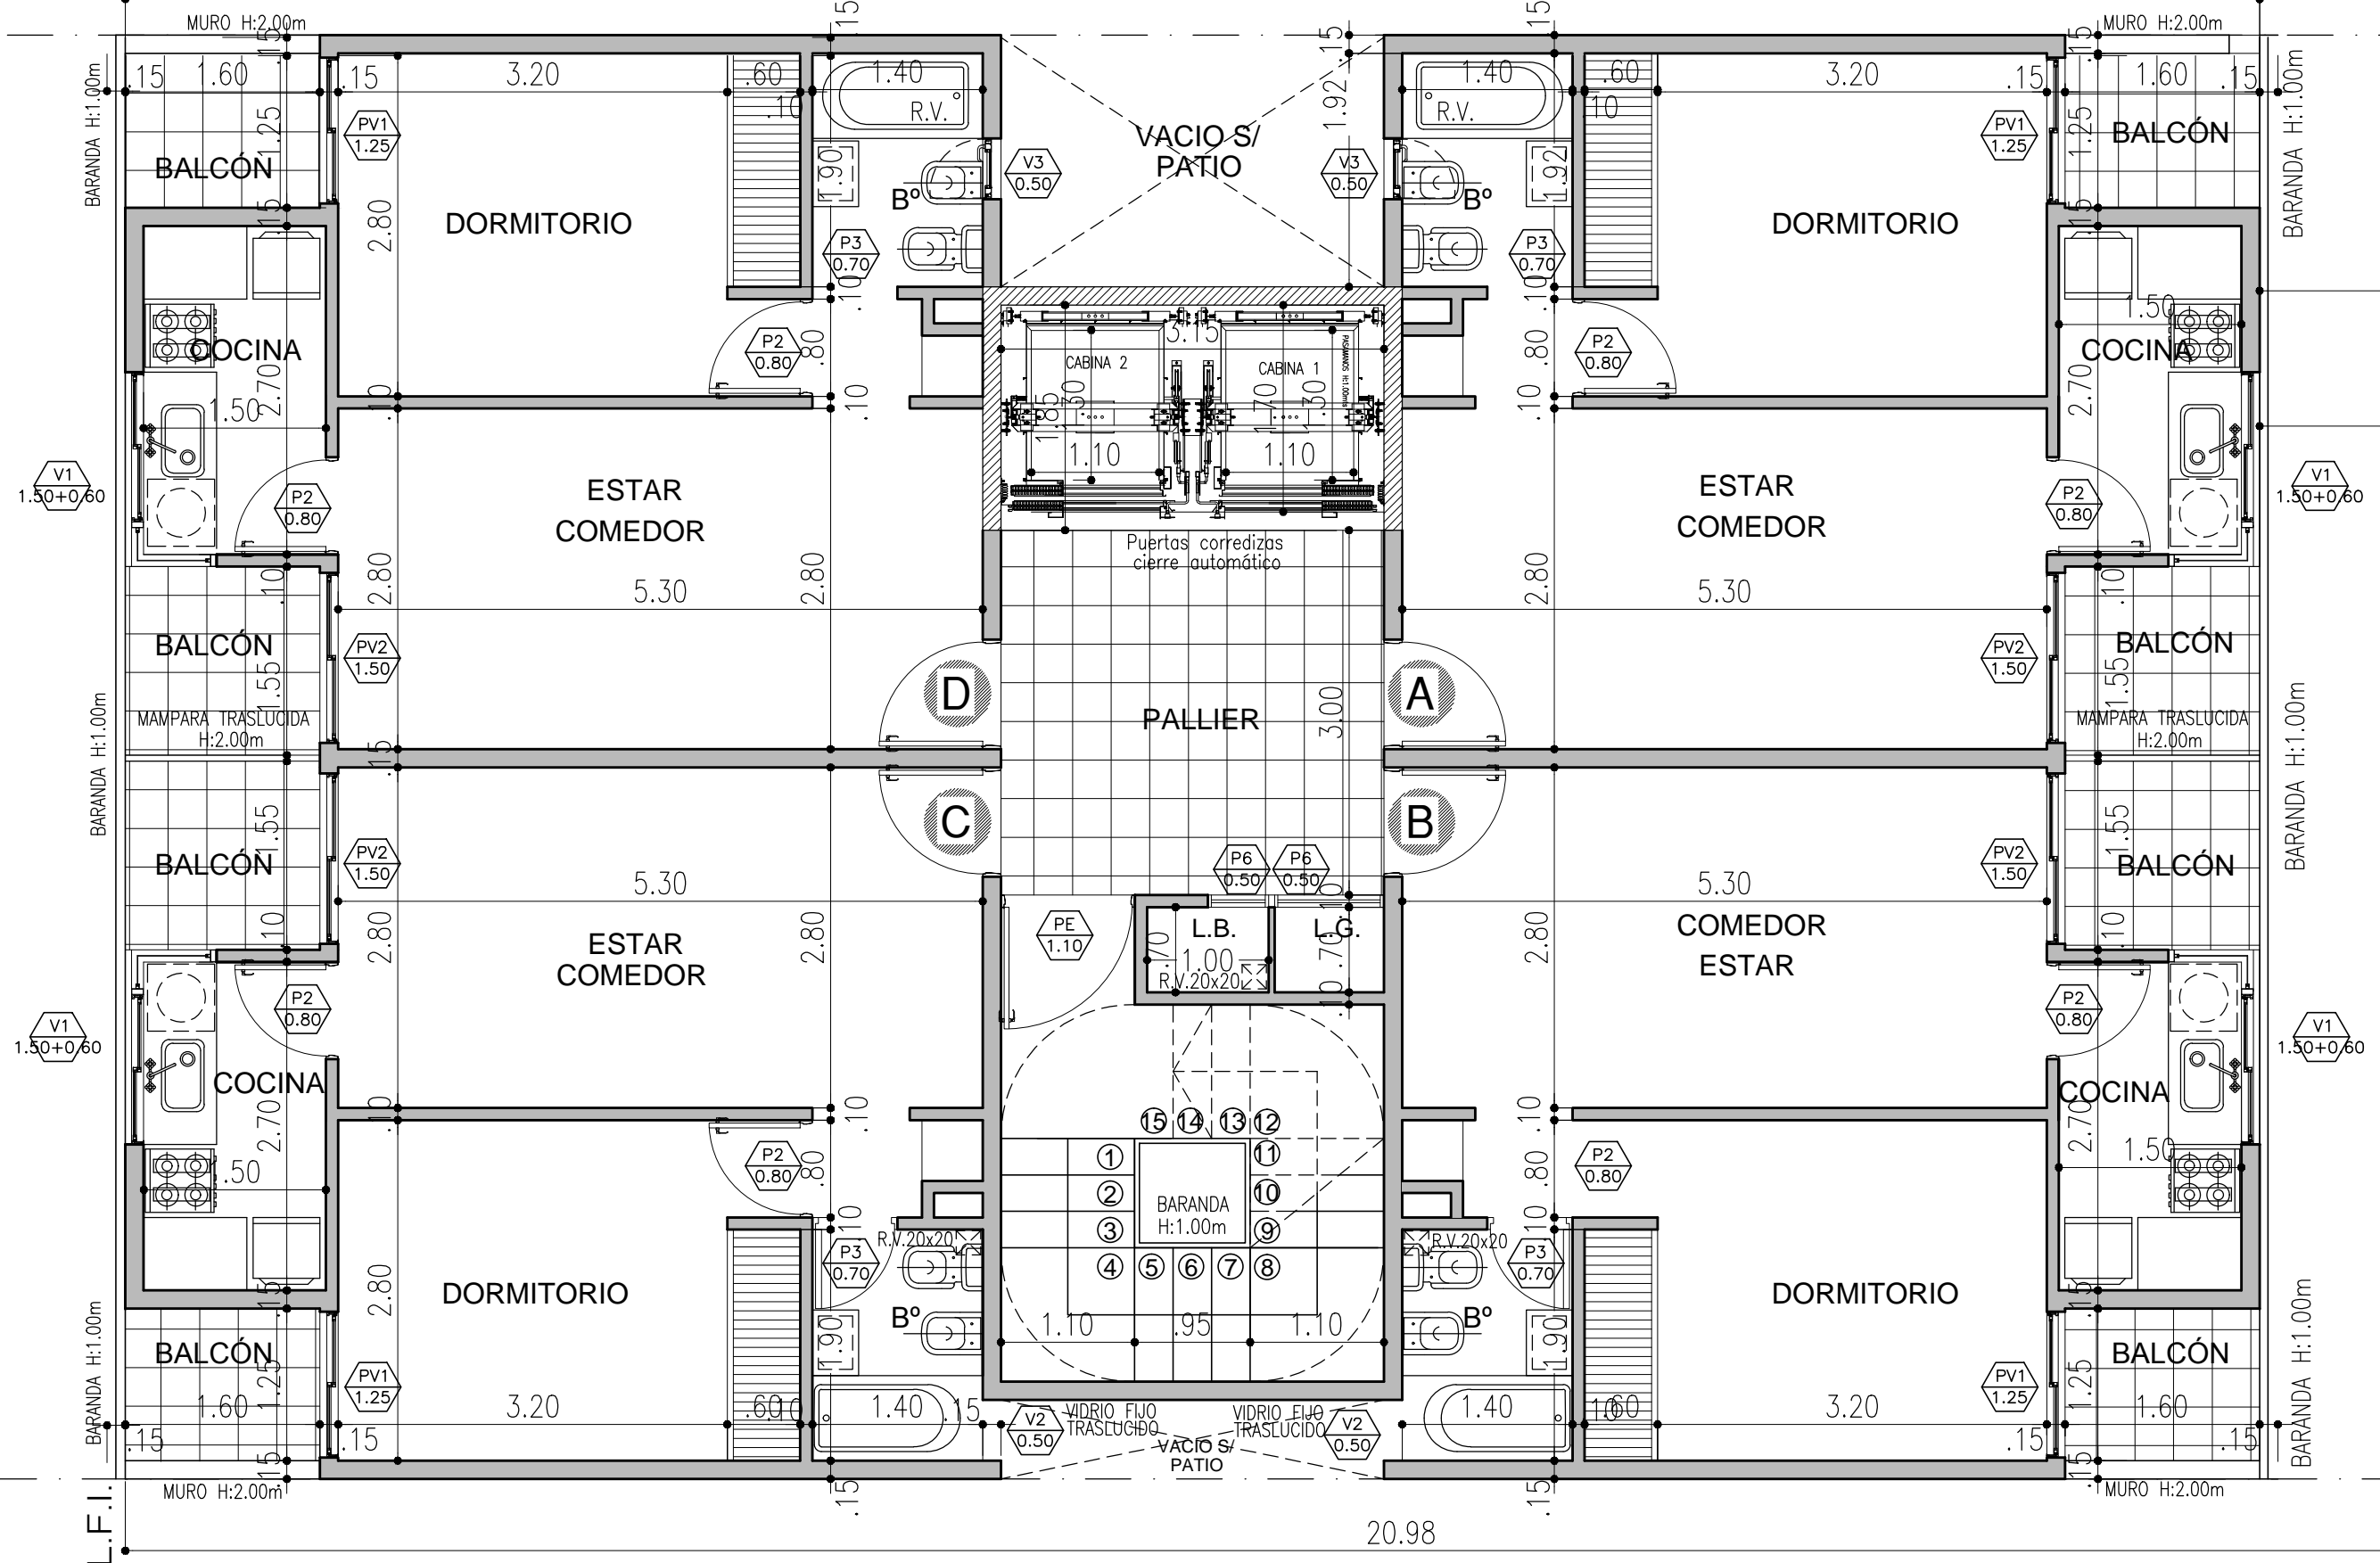

S/C S/T 58.45 mts - S/M 58.15 mts

Planta tipo 2° al 8° piso