



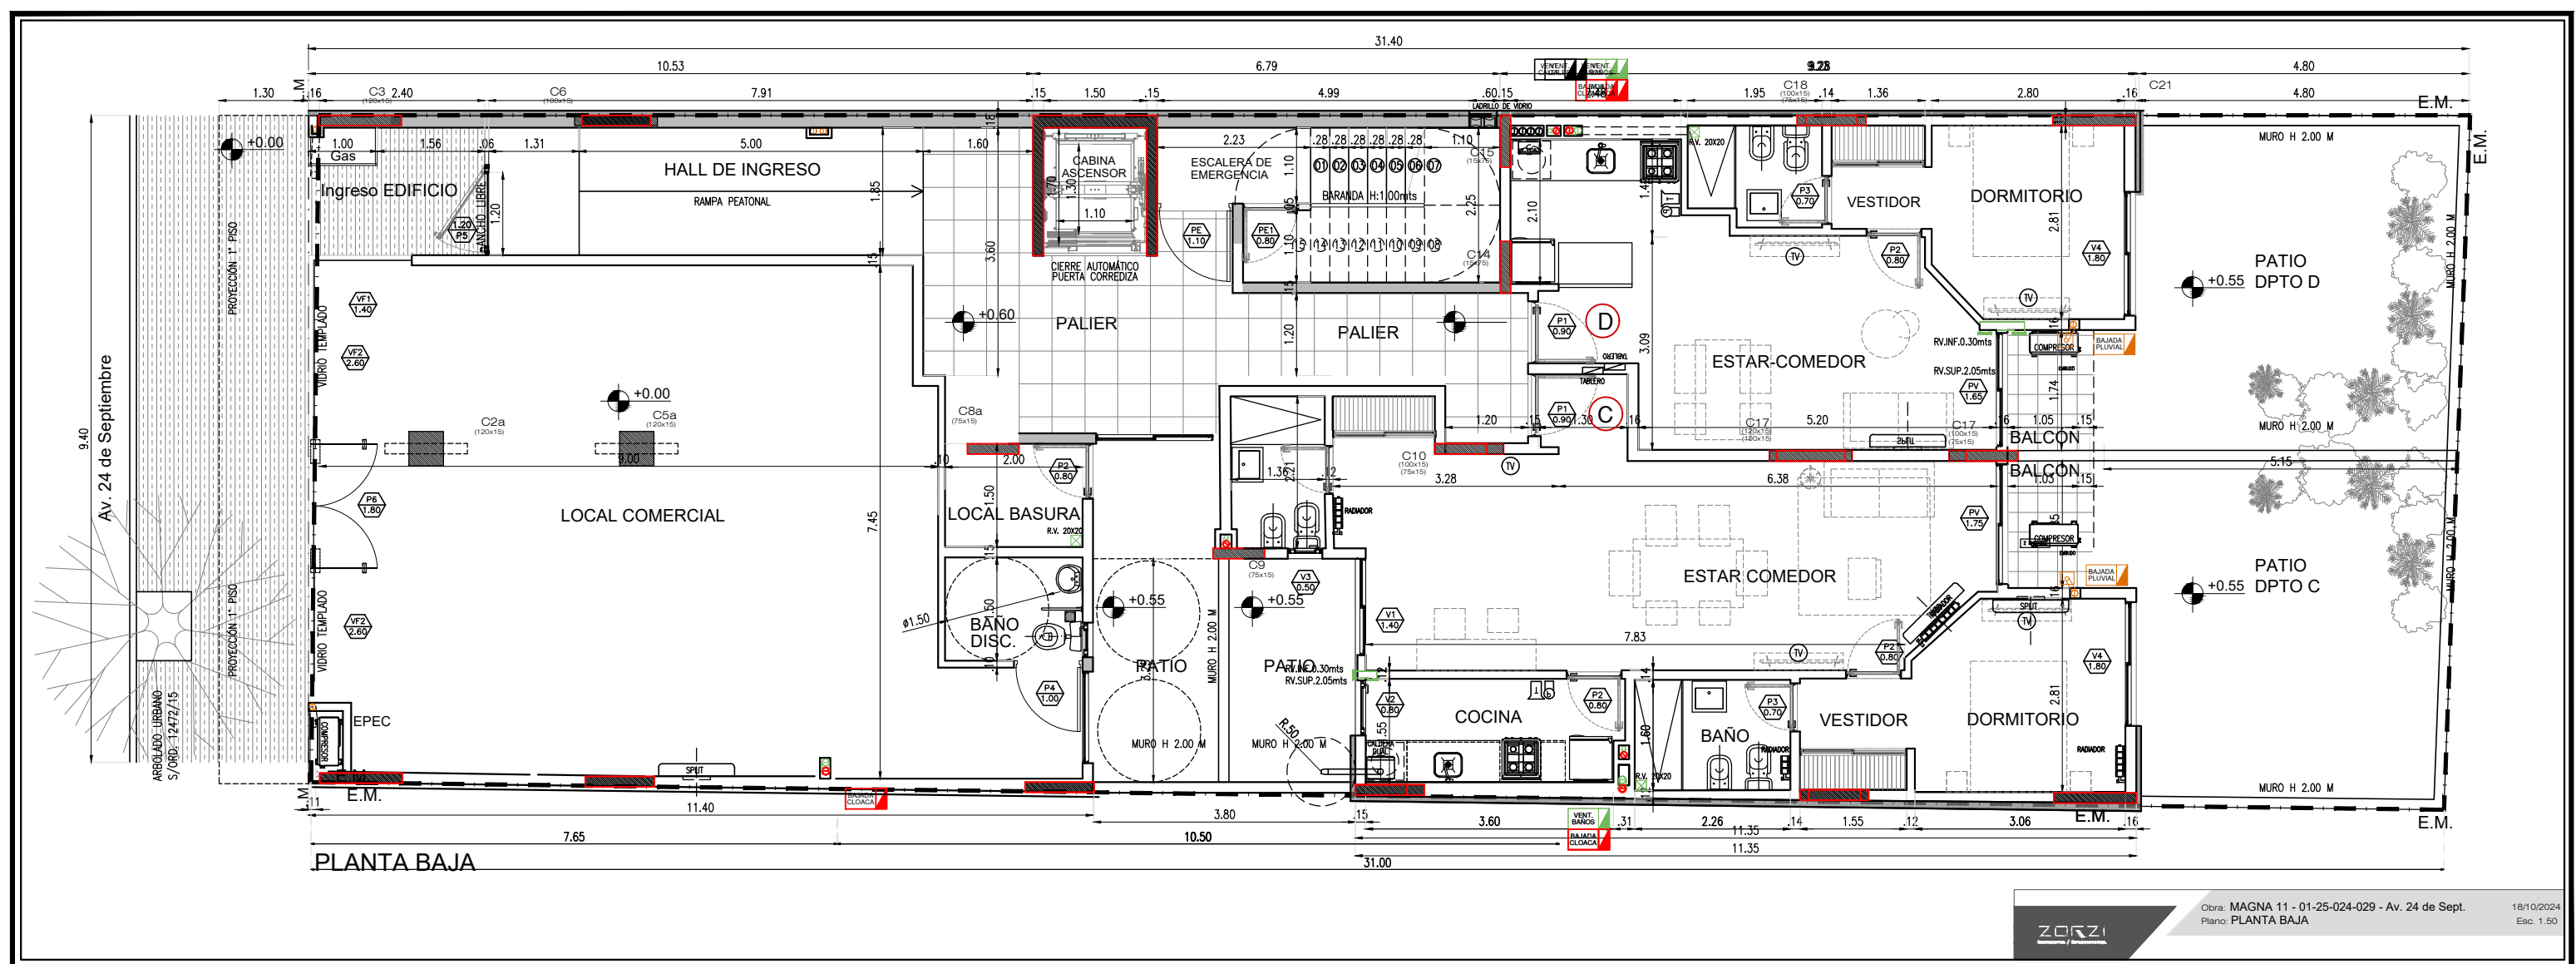

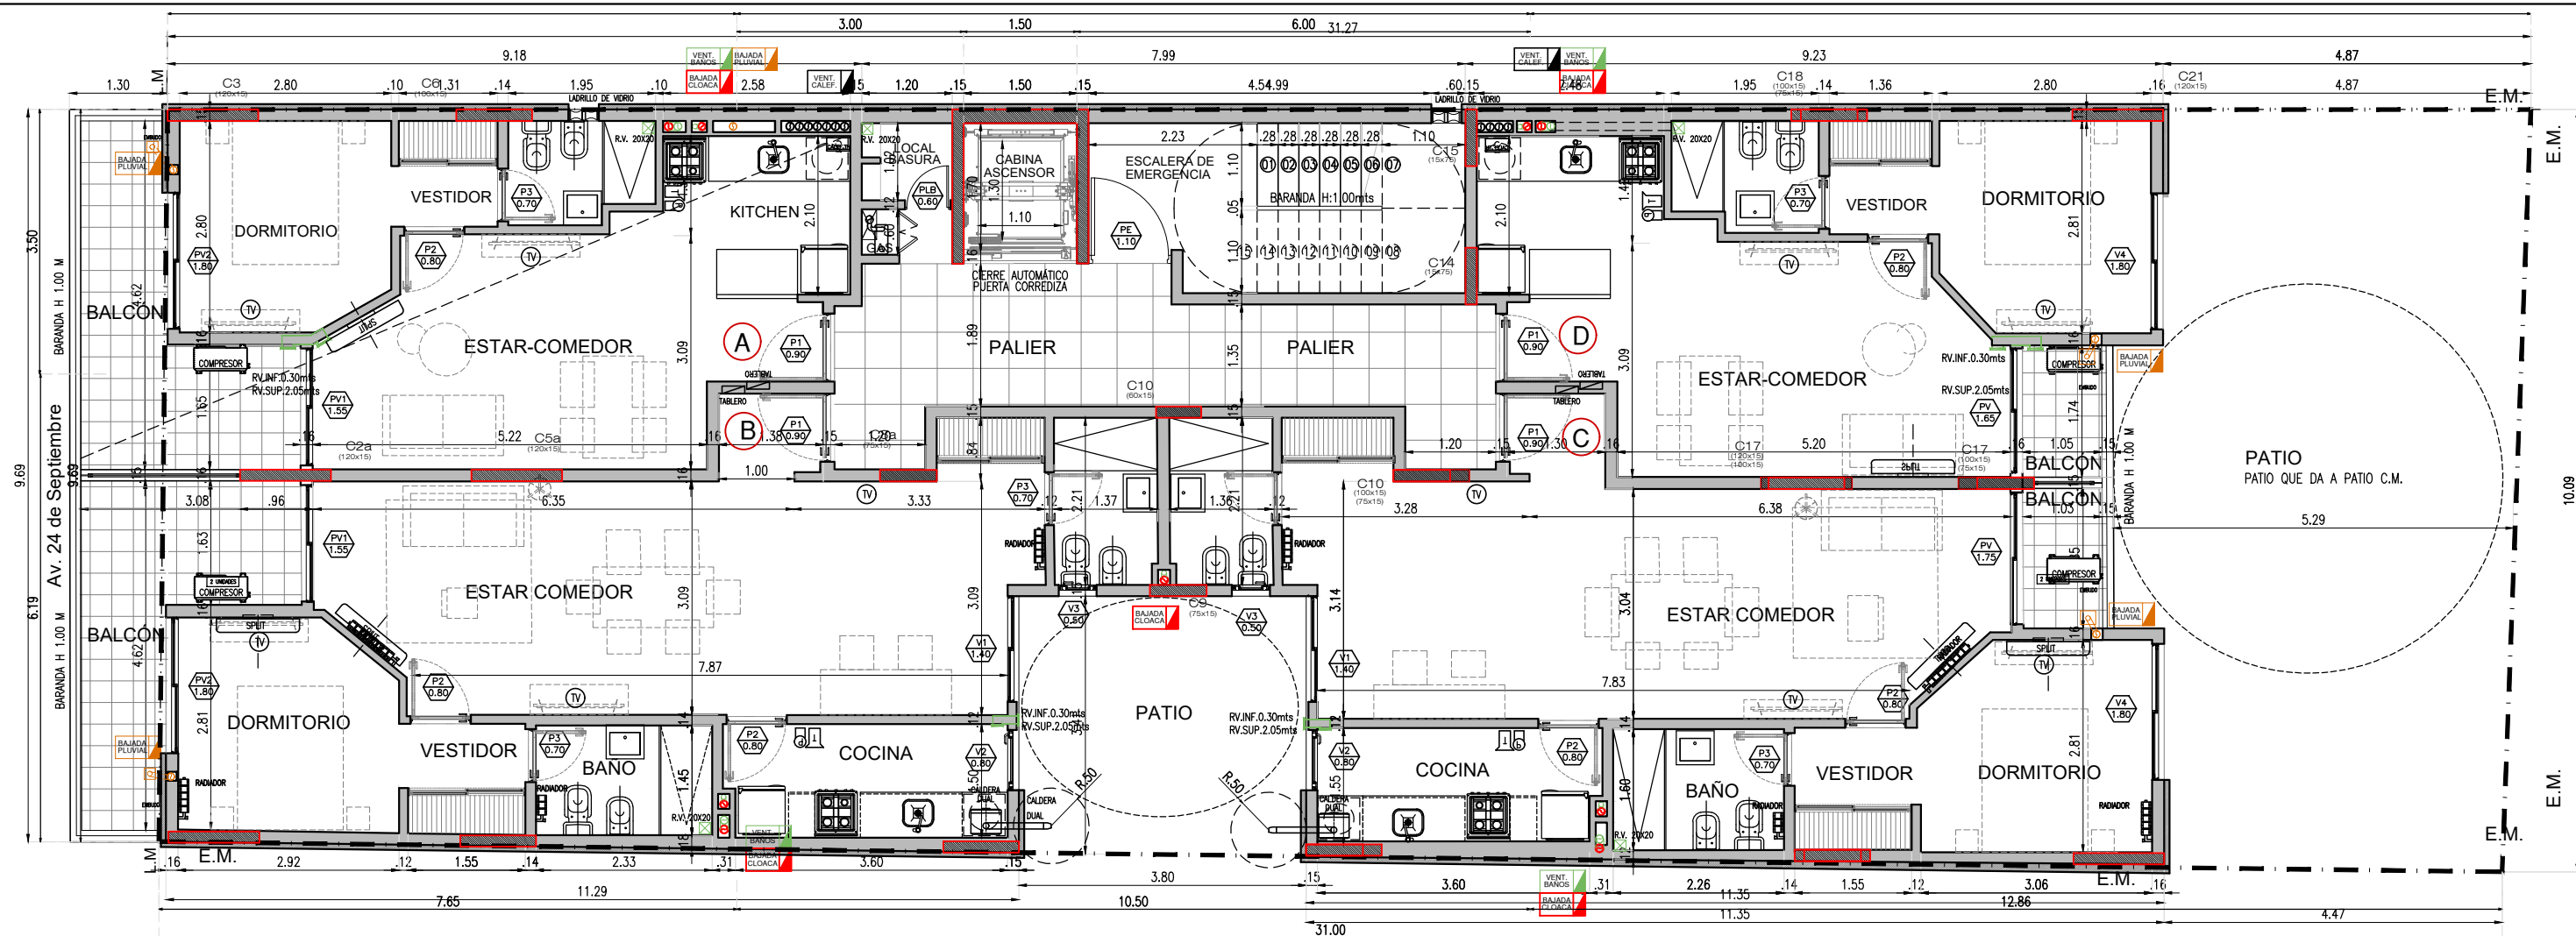


PLANTA TIPO 1° A 3° piso




Obra: MAGNA 11 - 01-25-024-029 - Av. 24 de Sept.
Plano: PLANTA 1° a 3°


18/10/2024
Esc. 1:50

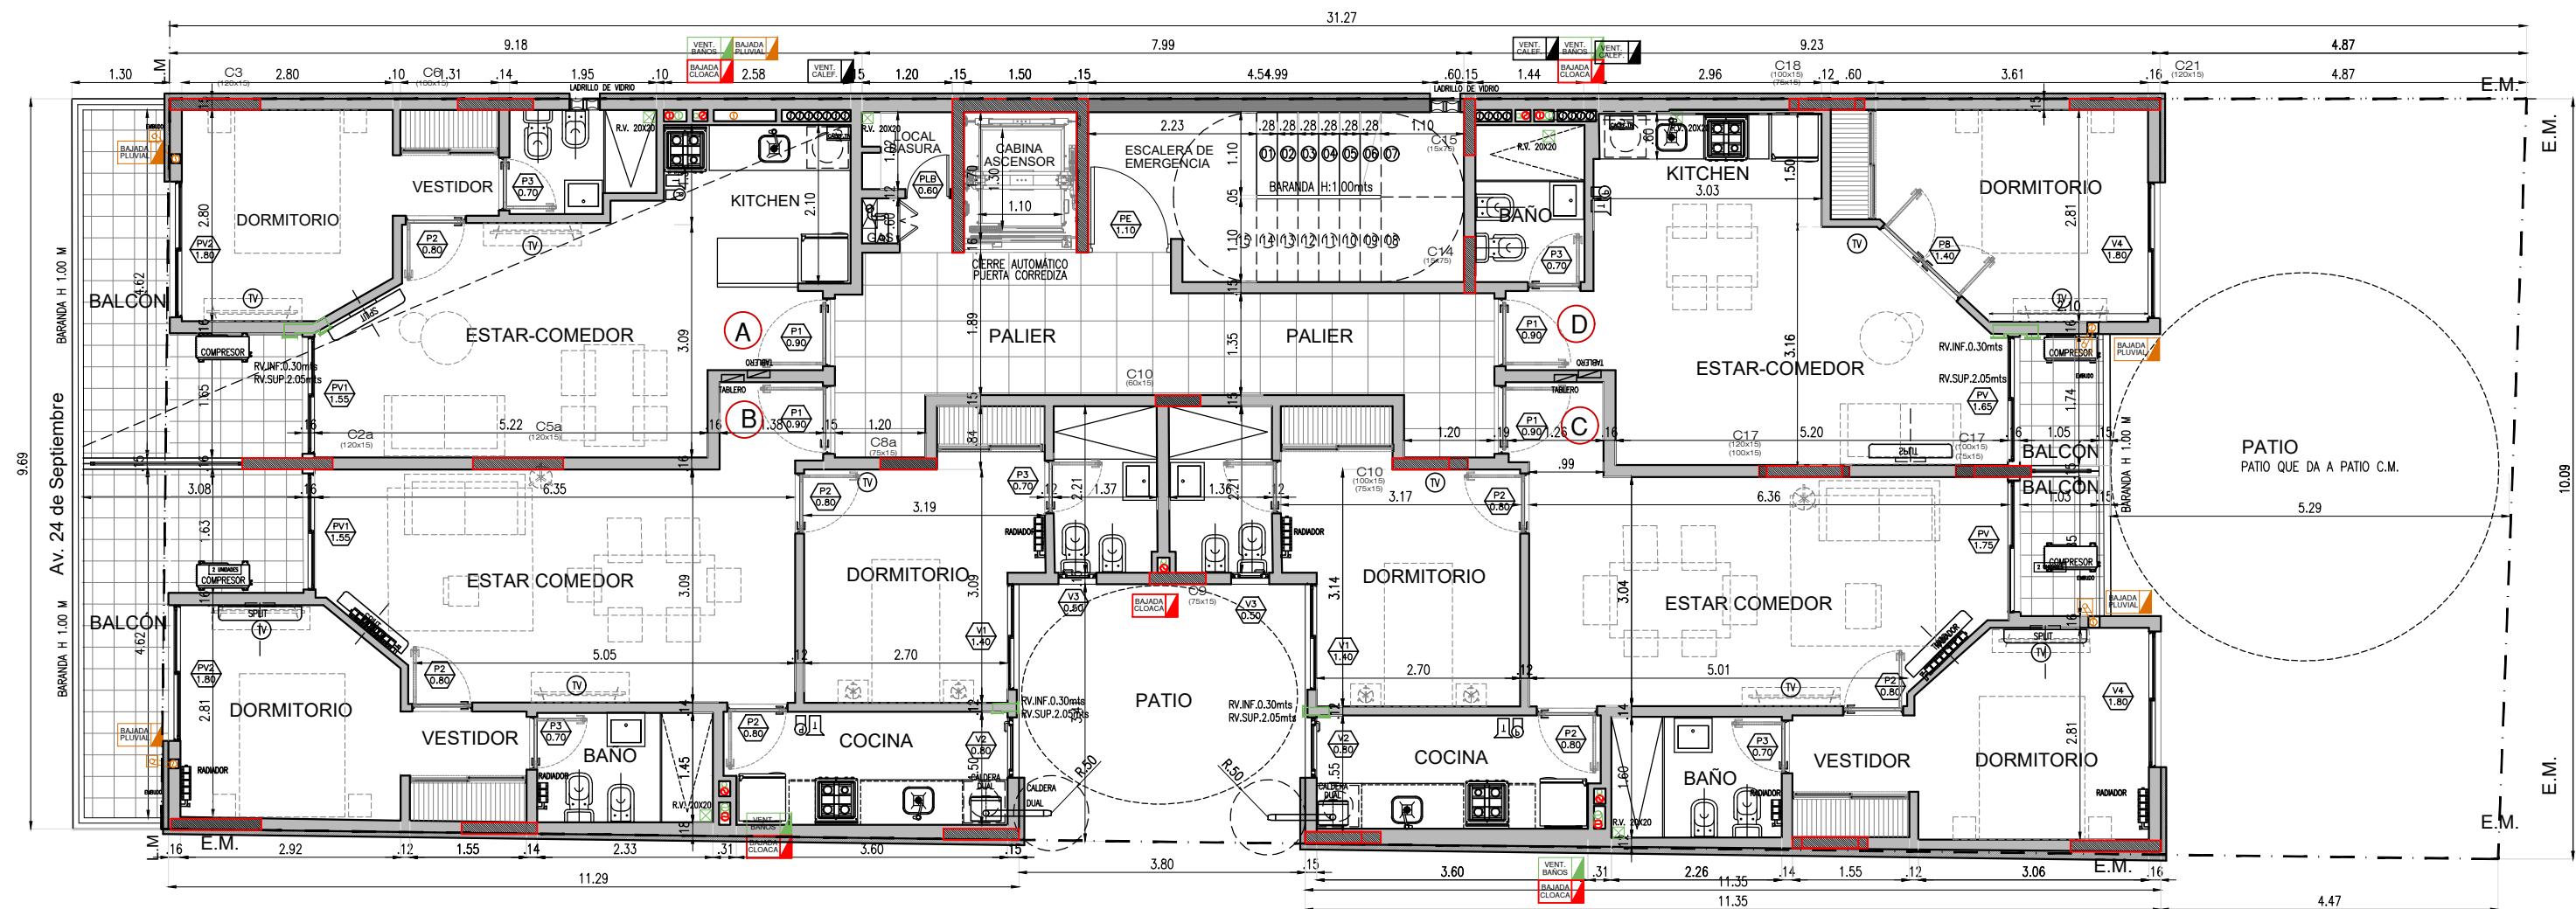

PLANTA TIPO 4° A 6° piso

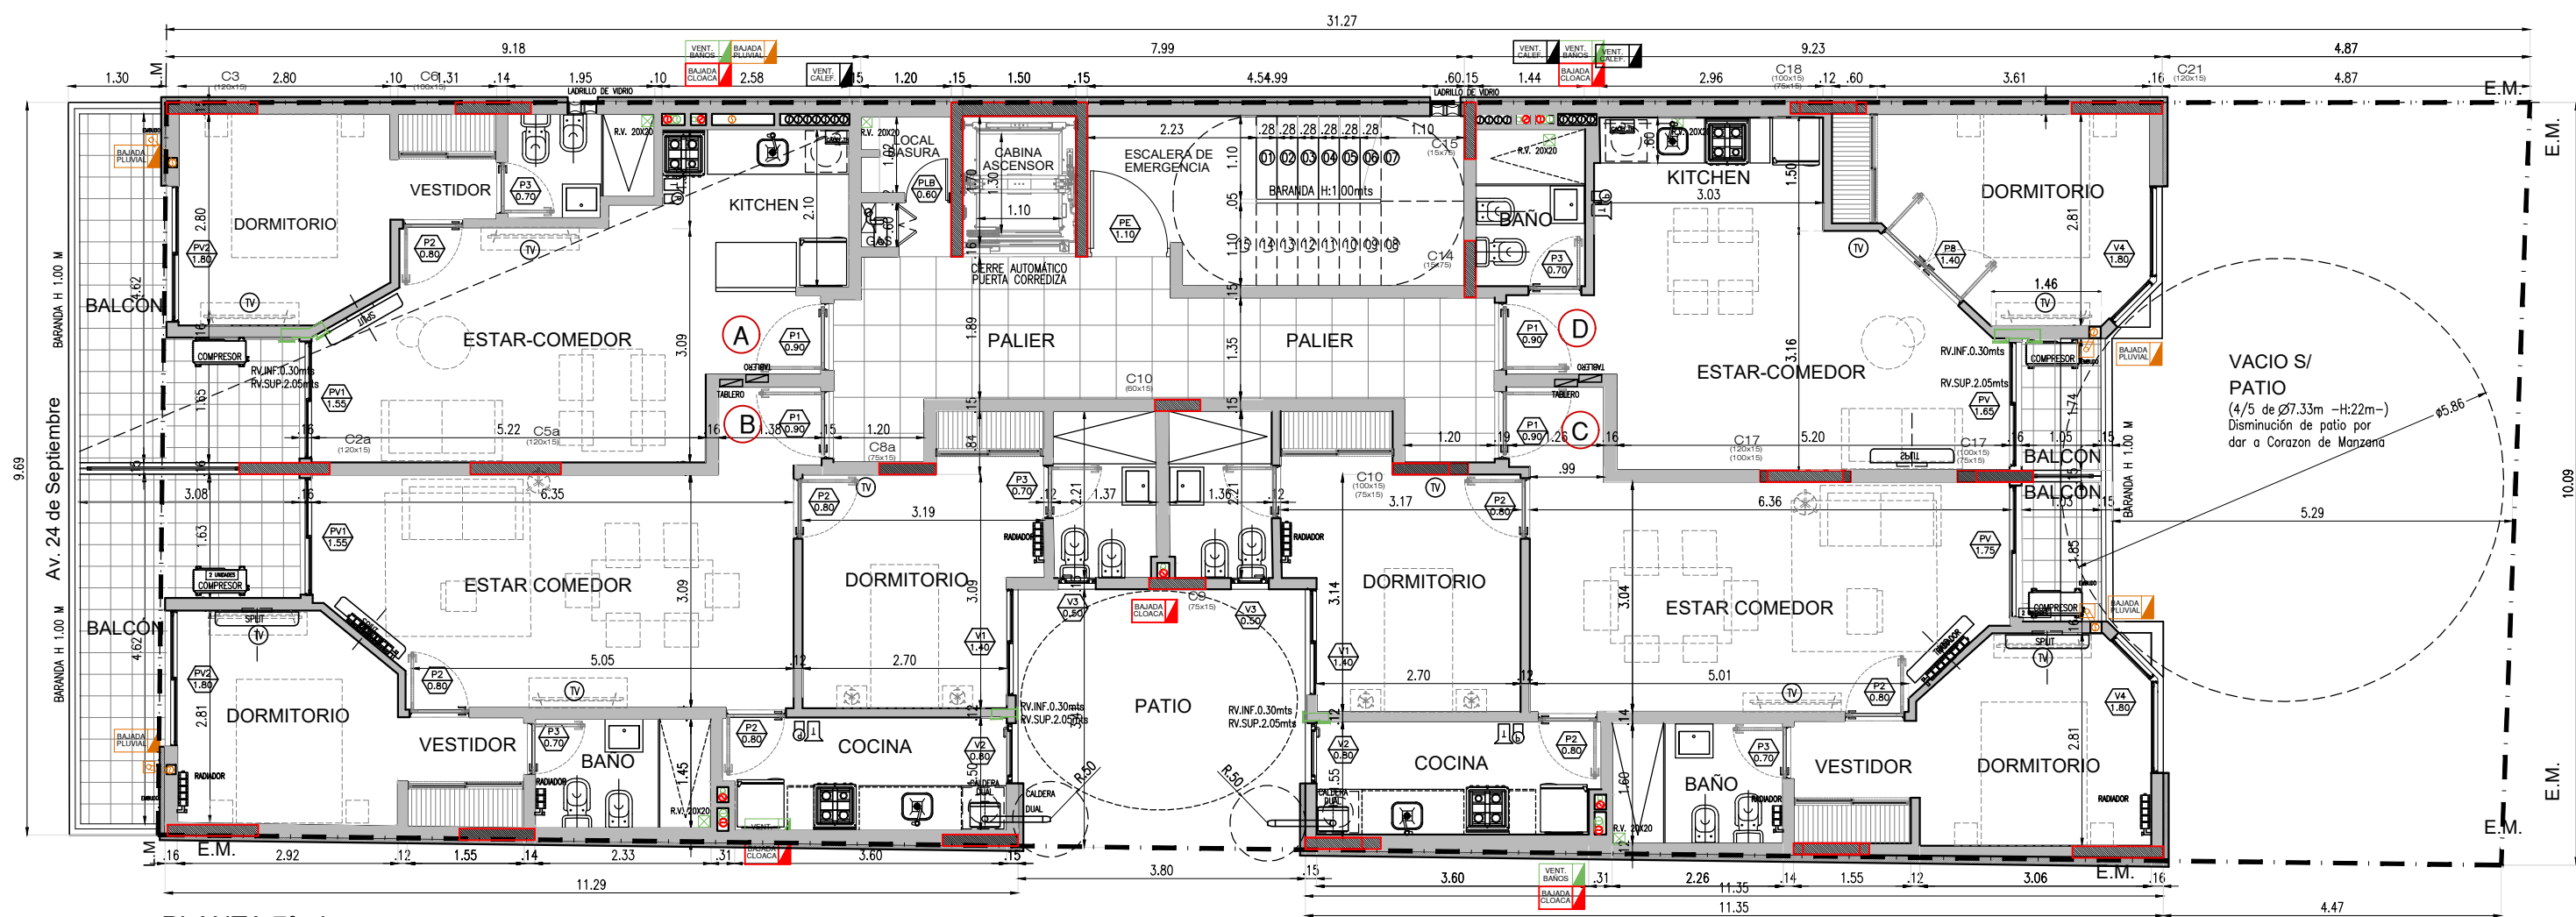

PLANTA 7° piso

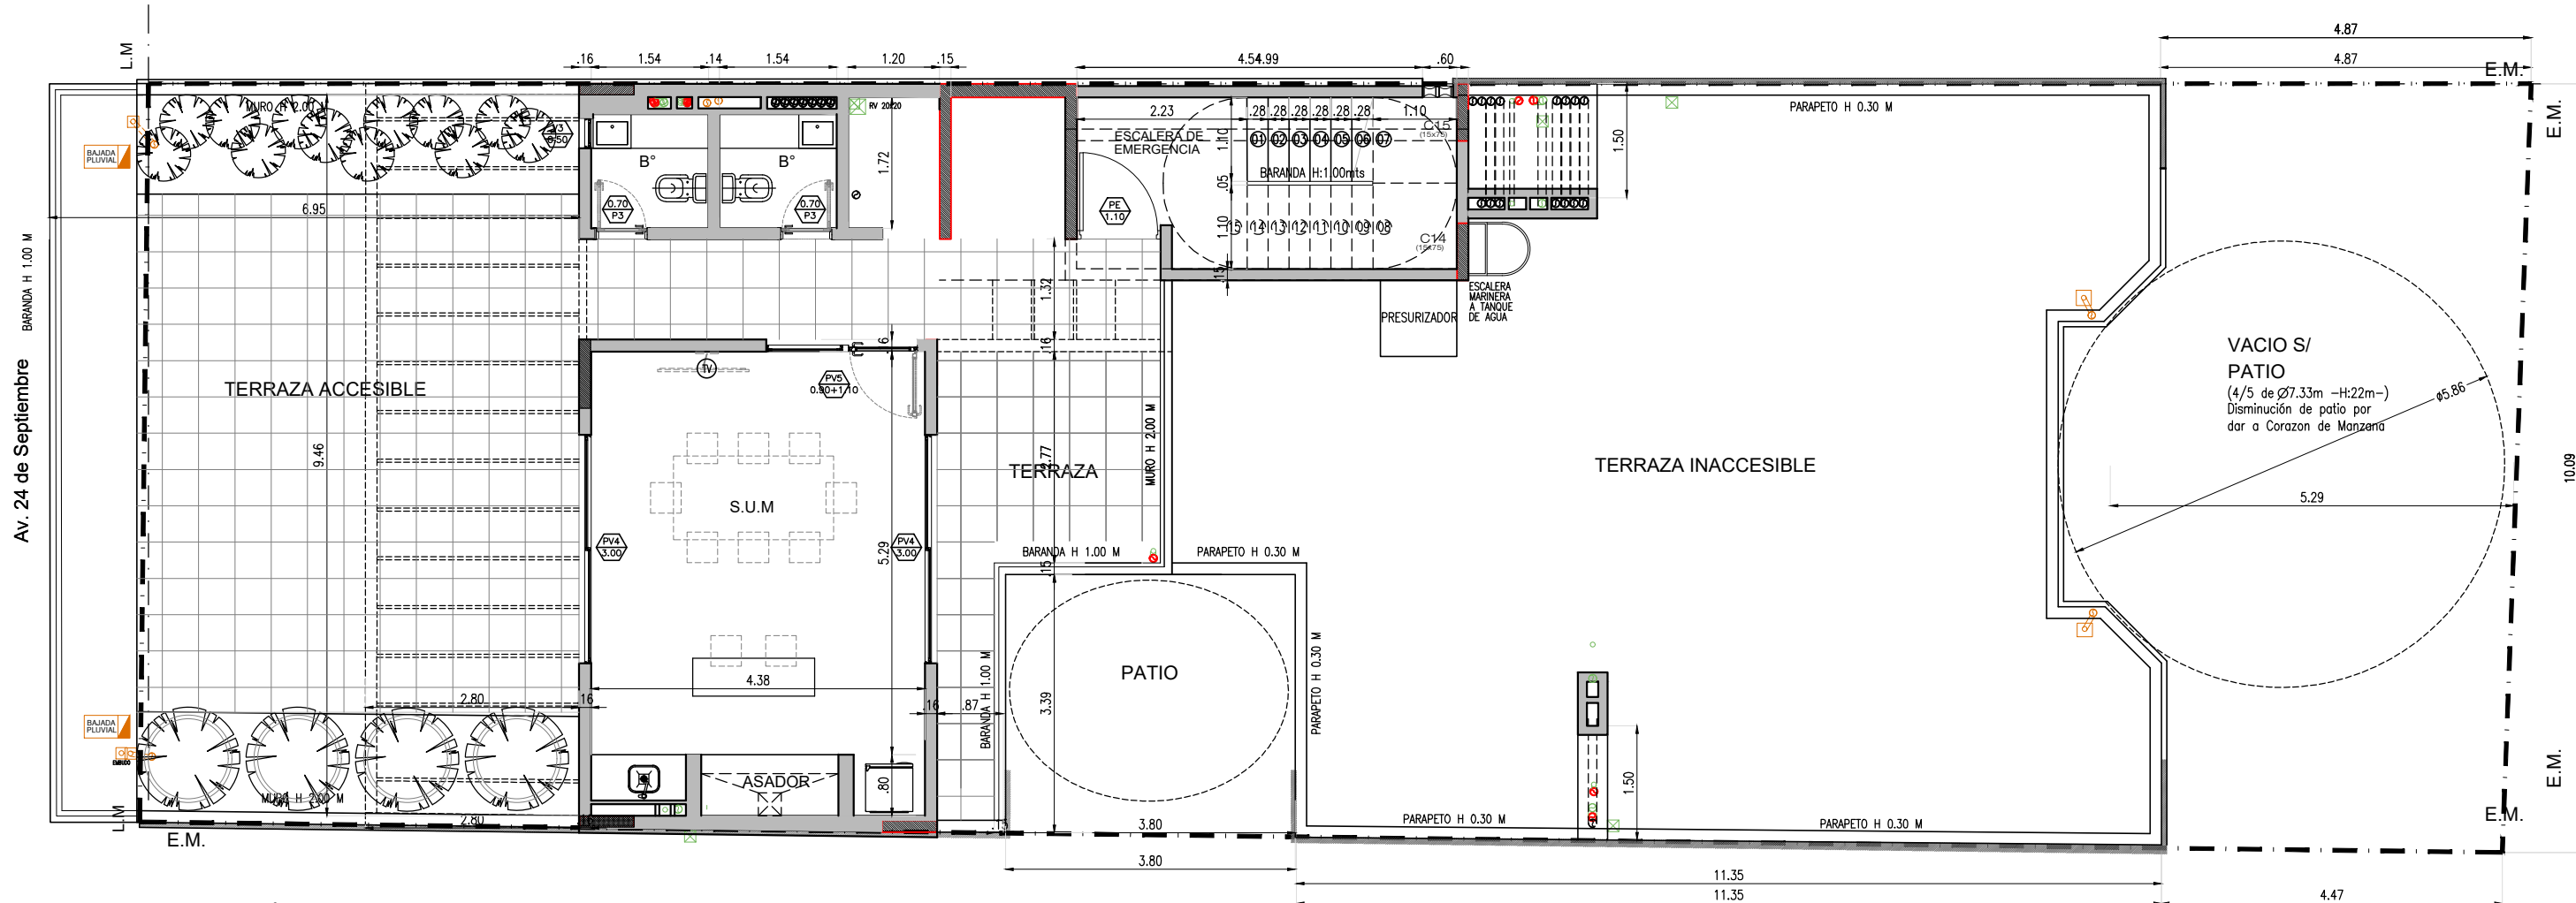

PLANTA 8° piso